



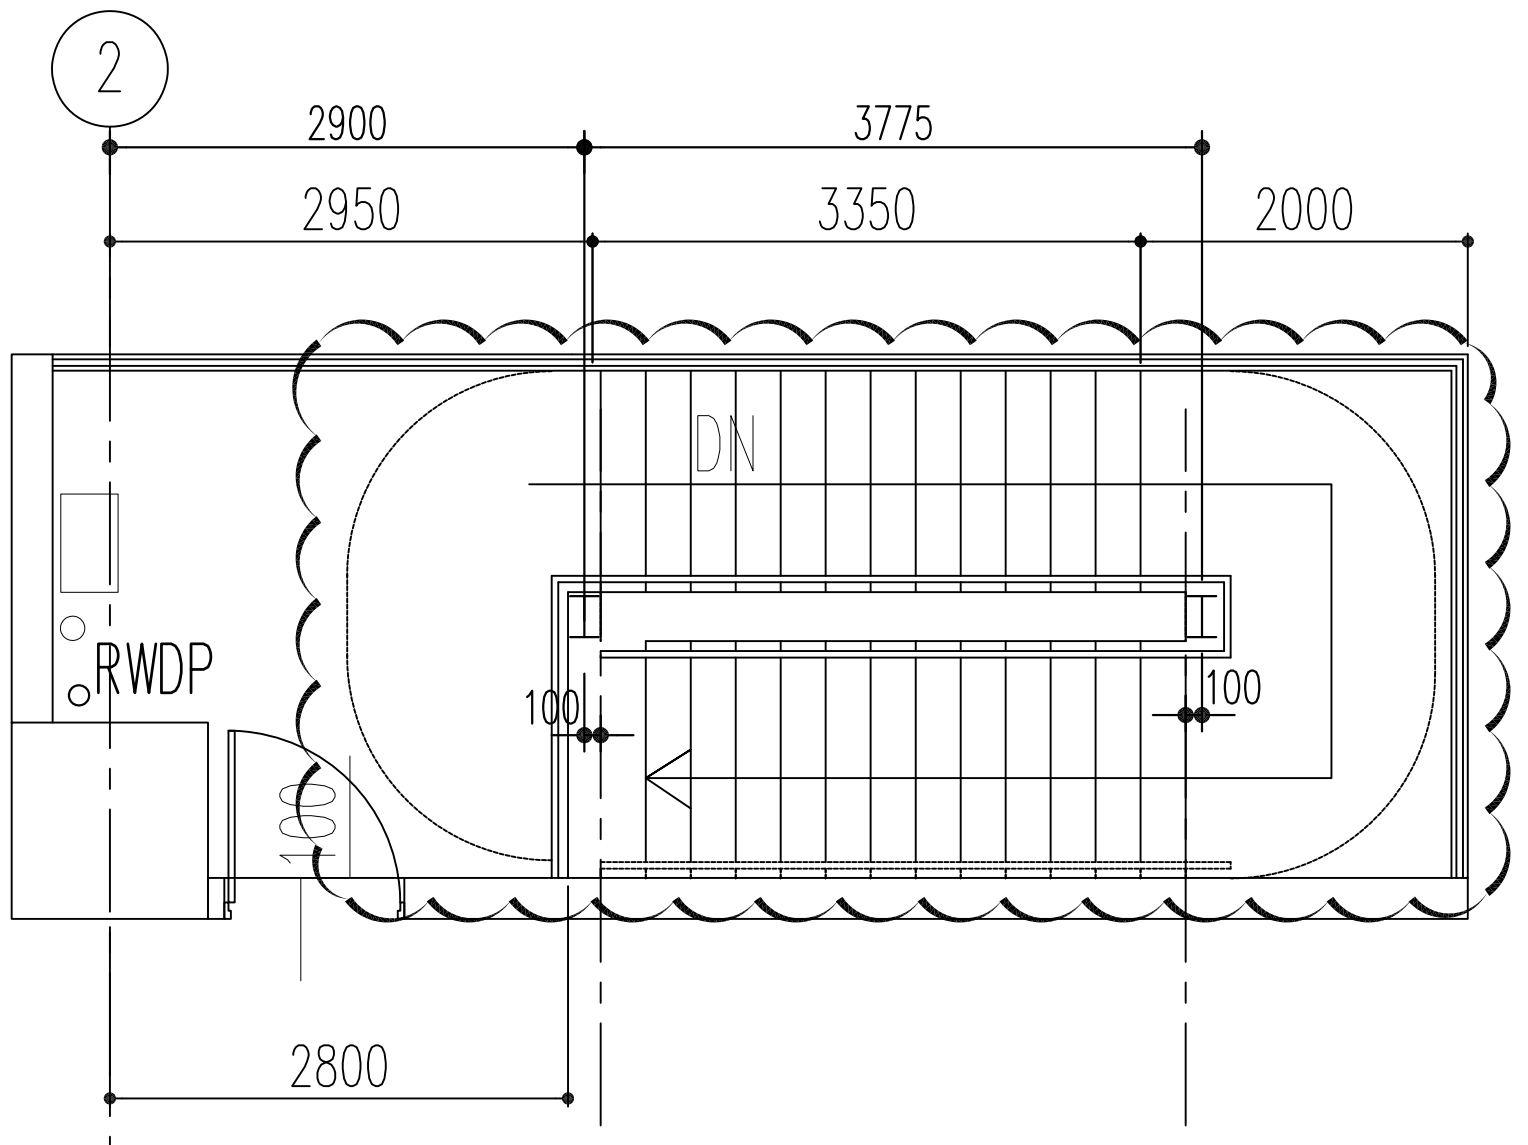


11TH

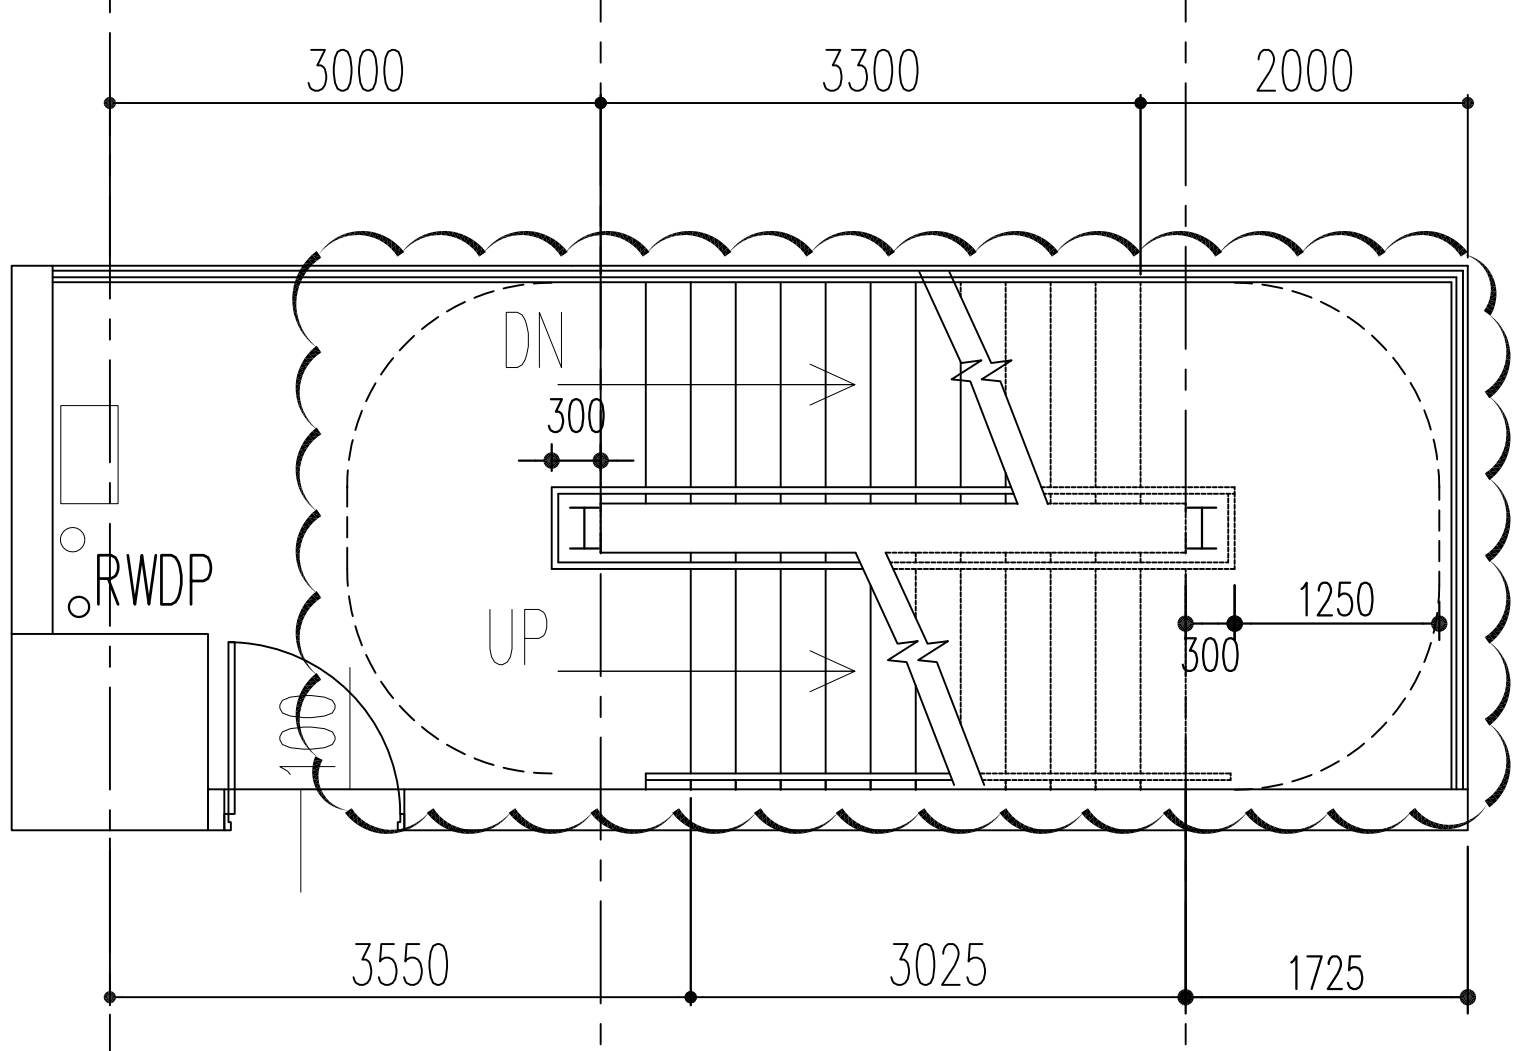

5TH, 7TH, 9TH

11TH STOREY

FFL 150.675

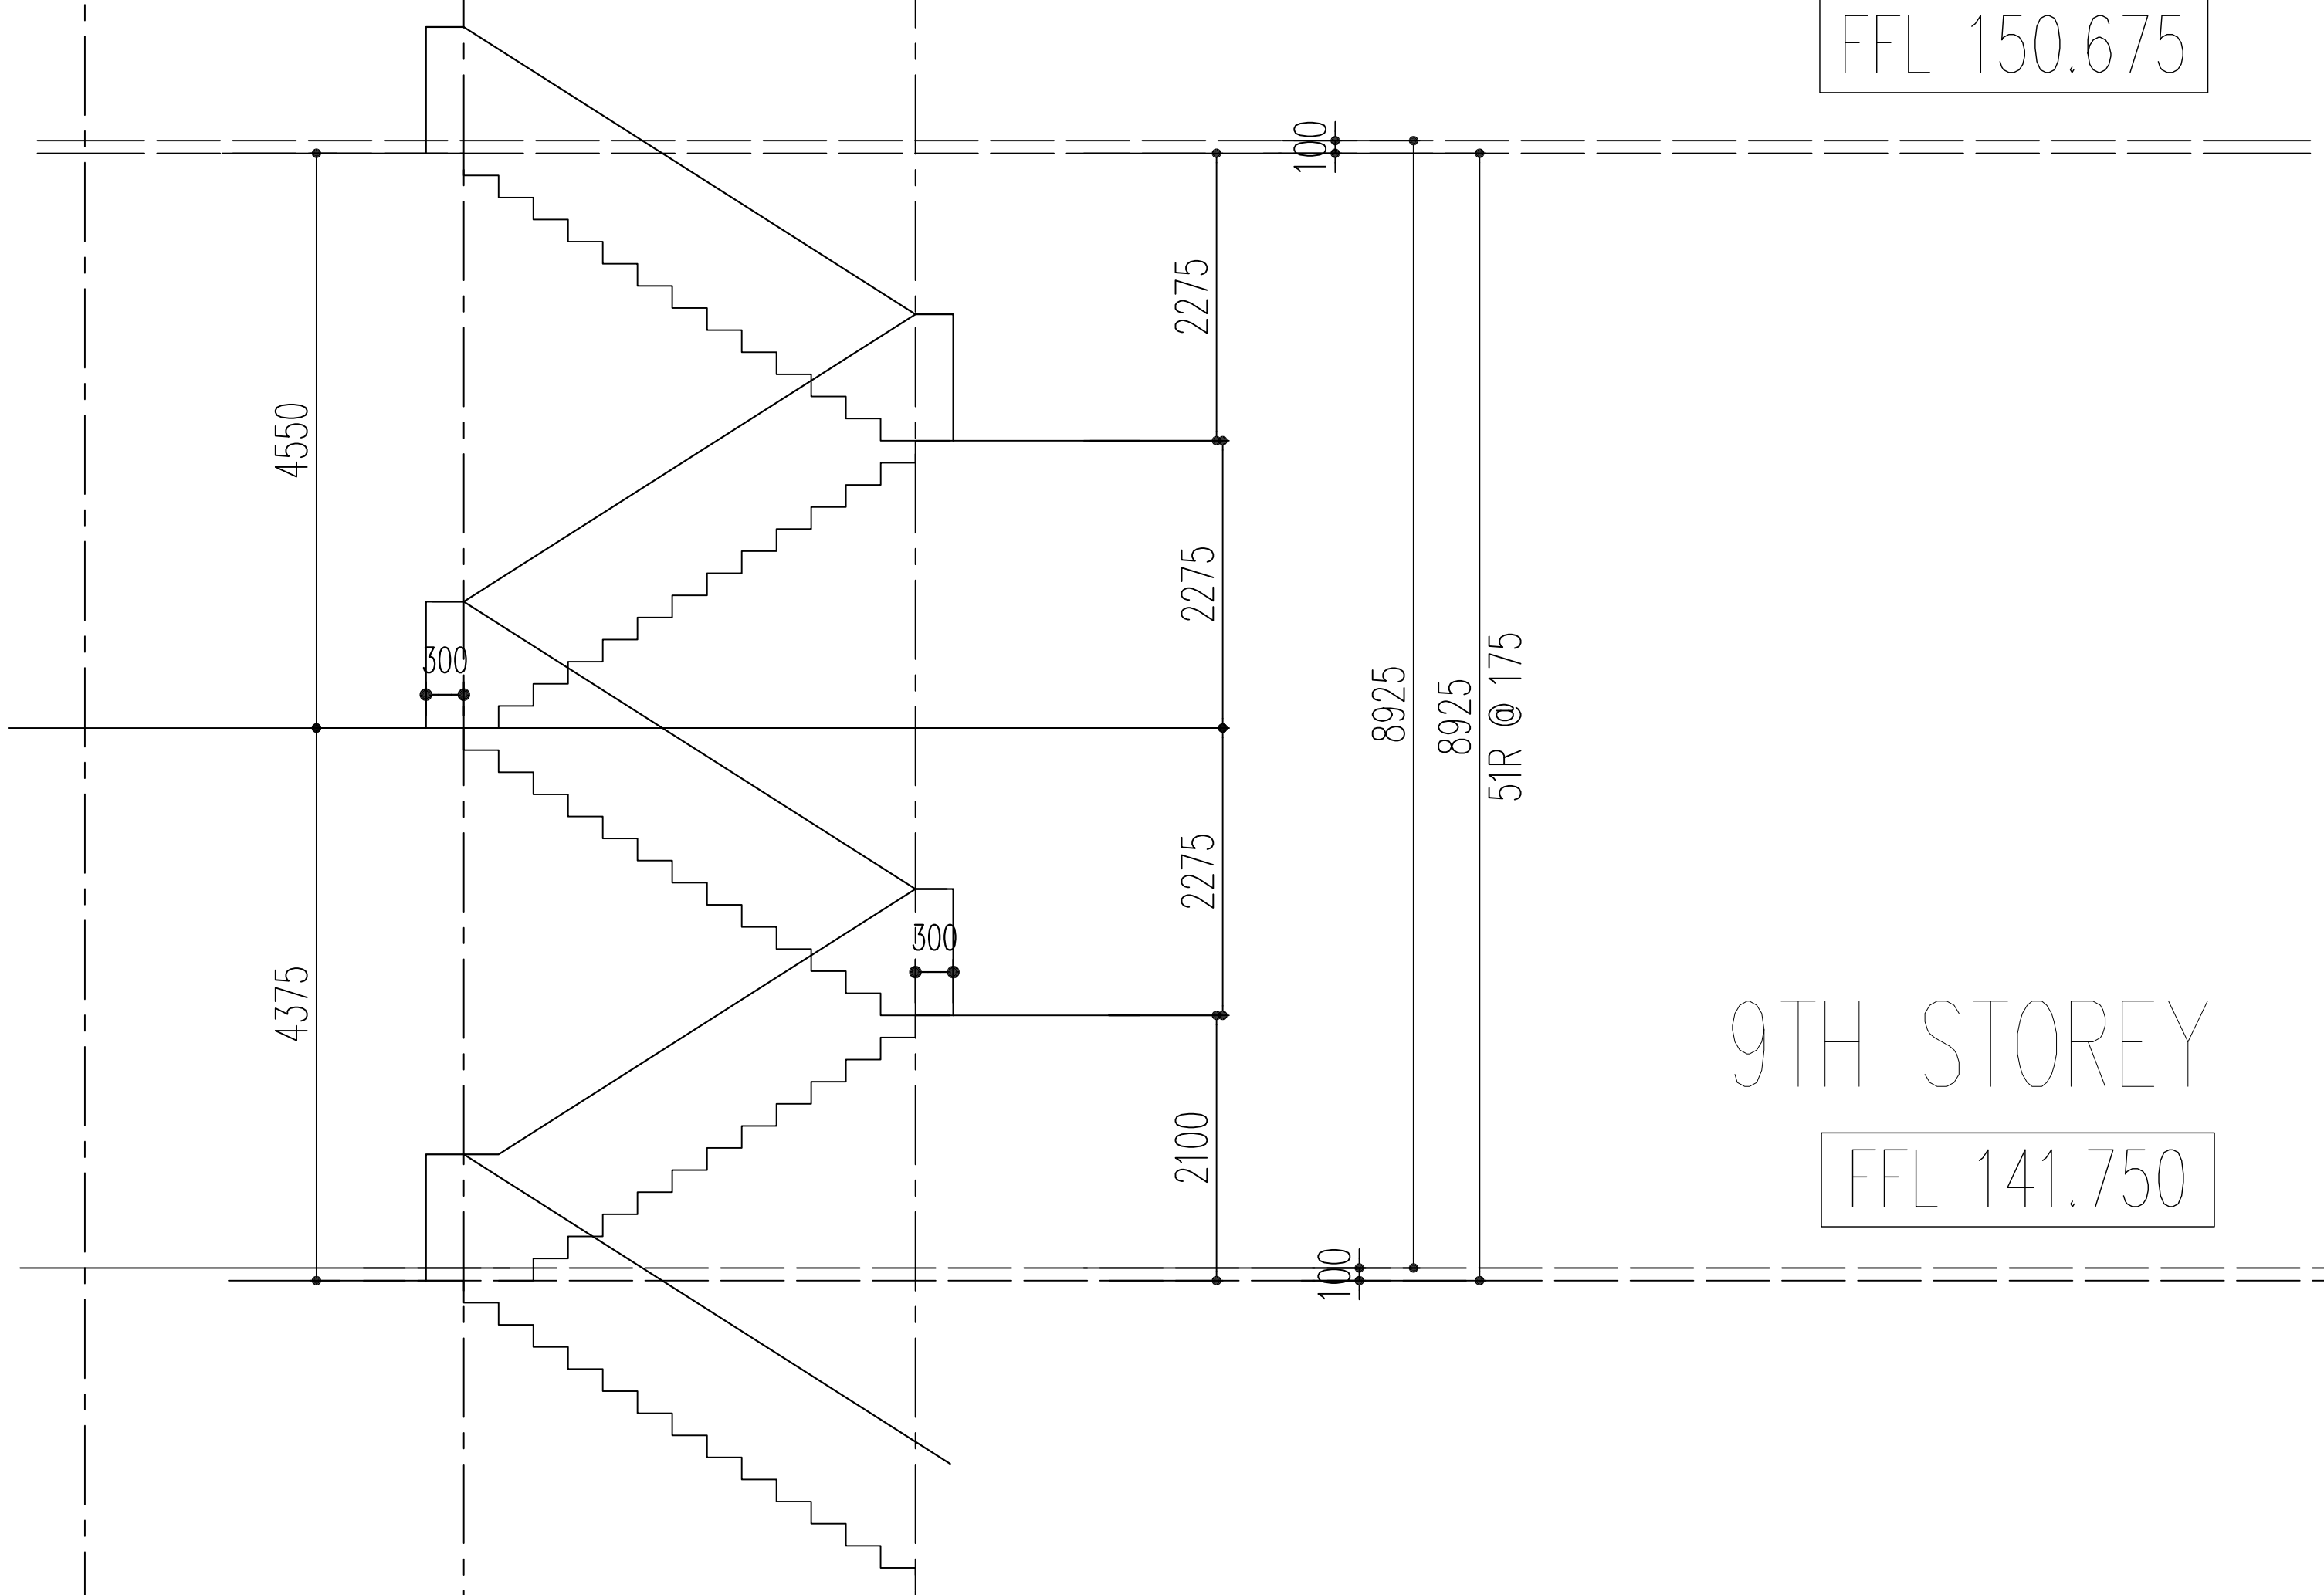

9TH STOREY

FFL 141.750

Adjusted